



PROJECT:

DIVISIO BAÑOS

DRAW BY:

NOMBRE: S.LOPEZ

RESPONSIBLE:

NOMBRE: ING. JAIME DIAZ

FIRMA:

CONTENTS:

PAREDES SERVICIOS SANITARIOS
ESPECIFICACIONES PANELERIA
PUERTA PERFIL DIVISIO

SCALE

DATE

SHEET

NA

26/01/2016

1/1

Original Drawing, and intellectual property of
CAFE DIROSA DIAZ S.A. Not to be reproduced
without authorization. All rights Reserved.
Patent Pending

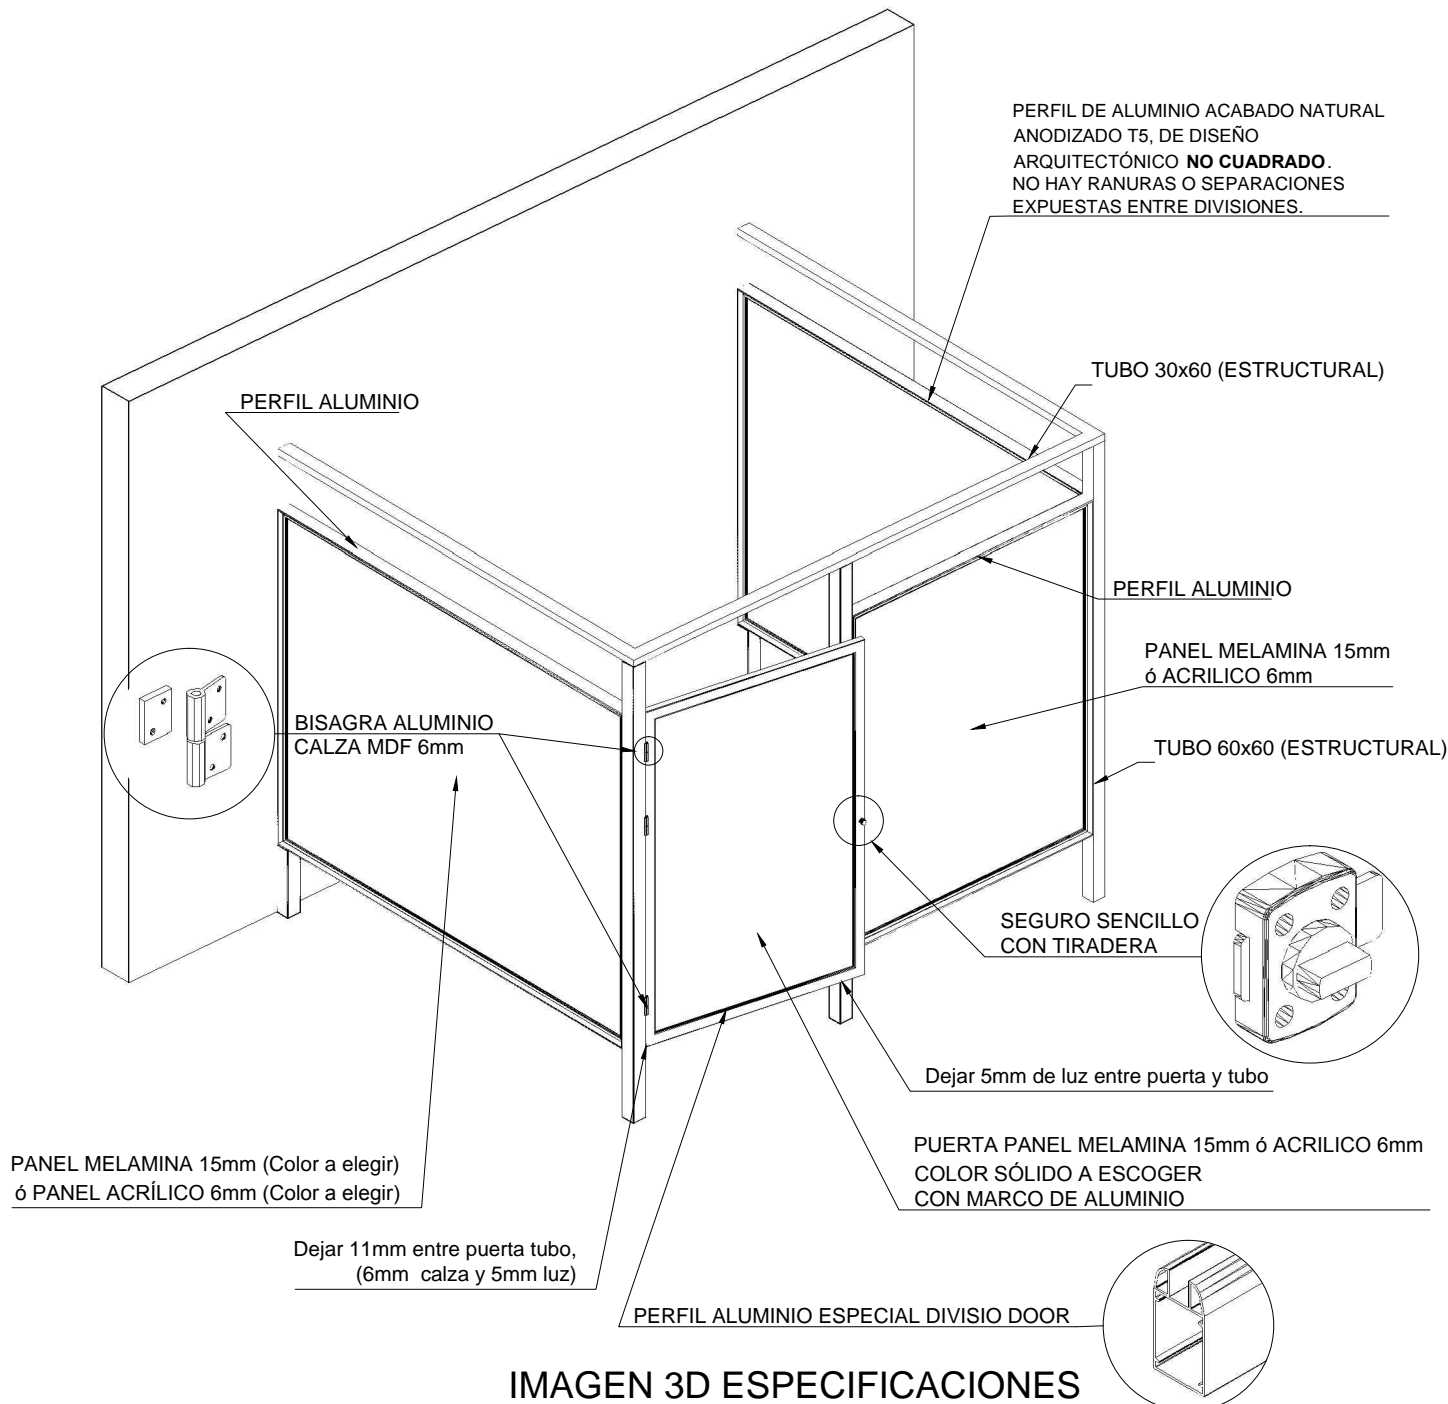


IMAGEN 3D ESPECIFICACIONES